

Work Portfolio

Floor Plans

Ultimate Floor Plan

33 Watershed Way Pearsall, WA 6065

4

2

2

Floor Area 190m²

Total Area 300m²

HKY

REAL ESTATE

Mazhr Pathan
HKY REAL ESTATE

1:100 at A4

0

5

10

15

20

The information presented in this floor plan is derived from available resources and references. Plan dimensions are approximate and based on architectural plans or sketches provided by the agent or buyer. For precise measurements, it is recommended to consult the architectural plan or inspect the property directly. While every effort has been made to ensure accuracy, no guarantee is made regarding the completeness or reliability of the information provided herein.

HOMO

PLANS

www.homoplans.com

Ultimate Floor Plan

1 Convallis Vista, The Vines, WA 6069

4

2

2

Floor Area 217m²

Land Size 510m²

HKY

REAL ESTATE

Marcus Good

1:100 at A4

0

5

10

15

20

The information presented in this floor plan is derived from available resources and references. Plan dimensions are approximate and based on architectural plans or sketches provided by the agent or buyer. For precise measurements, it is recommended to consult the architectural plan or inspect the property directly. While every effort has been made to ensure accuracy, no guarantee is made regarding the completeness or reliability of the information provided herein.


HOMO

PLANS

www.homoplans.com

Work Portfolio

Budget Floor Plans

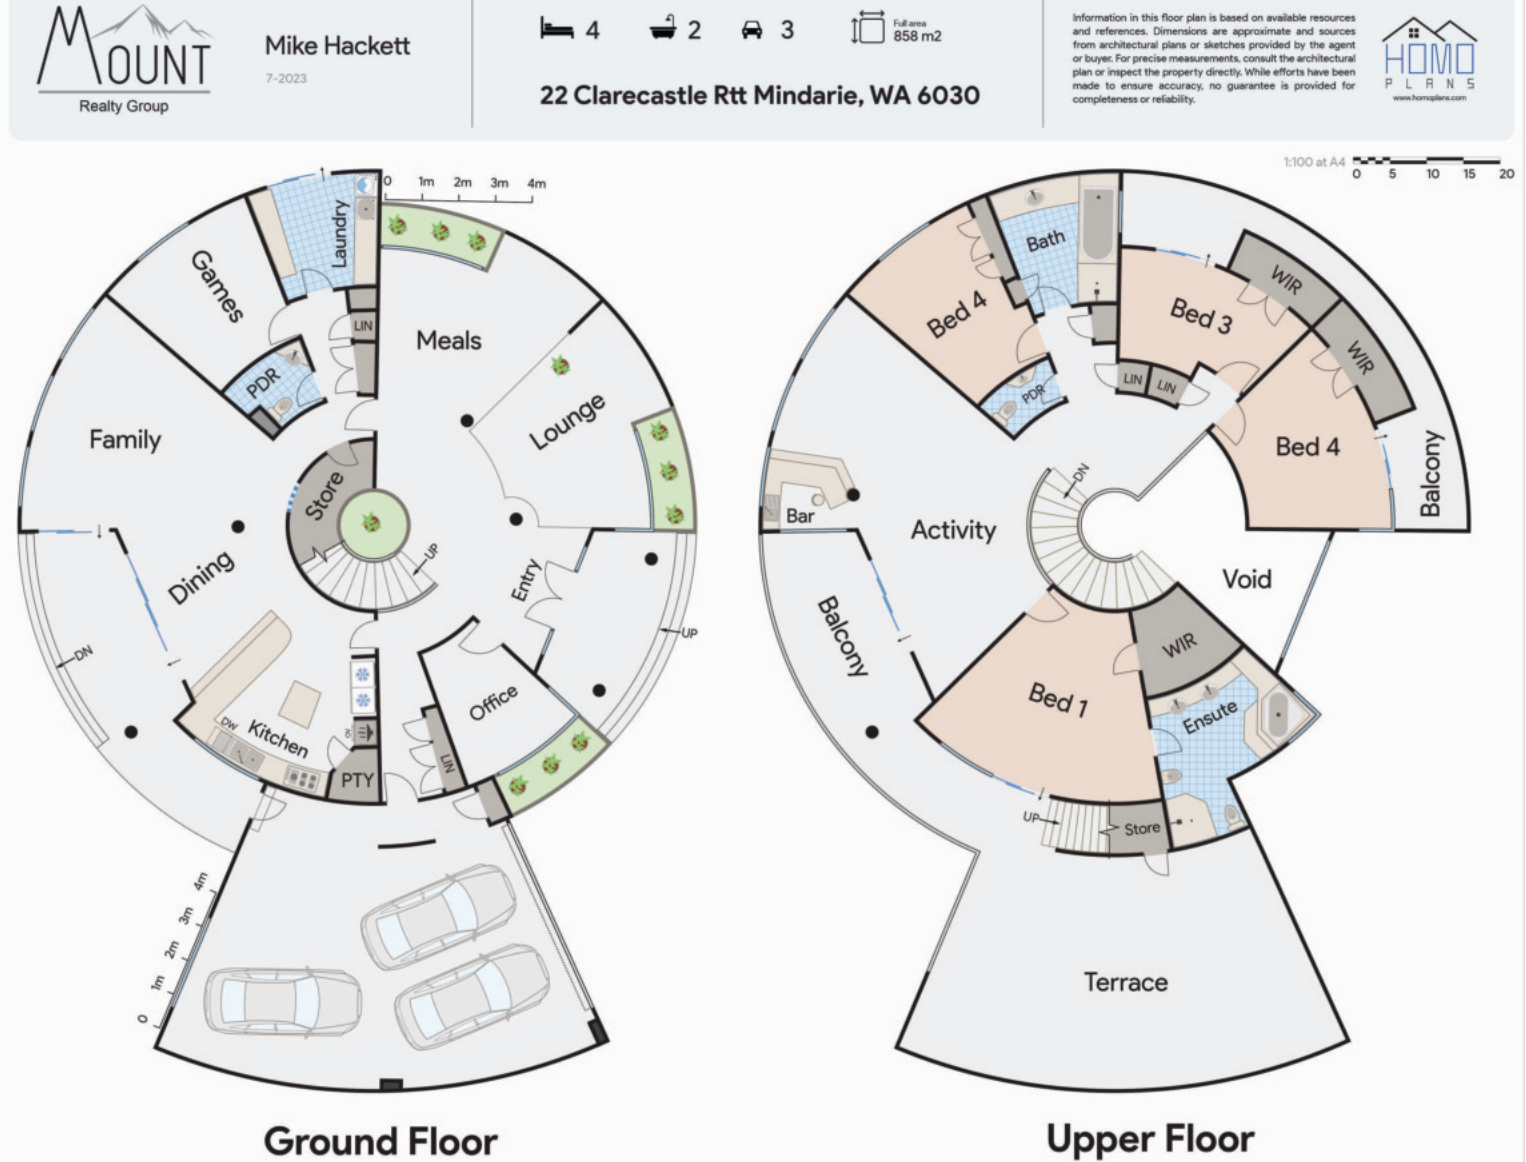

Mount Realty Group
Bob Vindata
 10-2023

5683 Anchorage Terrace
Hope Island Qld 4212

5 5 4+

Full area
 1743m2

HOMO PLANS

Information in this floor plan is based on available resources and references. Dimensions are approximate and sources from architectural plans or sketches provided by the agent or buyer. For precise measurements, consult the architectural plan or inspect the property directly. While efforts have been made to ensure accuracy, no guarantee is provided for completeness or reliability.

1:100 at A4
 0 5 10 15 20

Ground Floor

Upper Floor

Undercroft



Work Portfolio

www.homoplans.com

Standard Floor Plans



Ground Floor

Undercroft

Cascade Ave

Site Plan

1 Cascade Ave, Dianella WA 6059

Mike Hackett

7-2023

4 2 3

The information presented in this floor plan is derived from available resources and references. Plan dimensions are approximate and based on architectural plans or sketches provided by the agent or buyer. For precise measurements, it is recommended to consult the architectural plan or inspect the property directly, while every effort has been made to ensure accuracy, no guarantee is made regarding the completeness or reliability of the information provided herein.

1:100 at A4

0 5 10 15 20

Site Plan Legend

1. Driveway	5. Shed/Workshop
2. Sail	6. Paving
3. Swimming Pool	7. Vegetation
4. Wooden Deck	

Planet
Real Estate

Bob Vindata

10-2023

23 Cresswell Road, Yokine WA 6060

10-2023 2 2


Full area
435m²

HOMES
www.bobvindata.com.au

Information in this floor plan is based on available resources and references. Dimensions are approximate and sources from architectural plans or sketches provided by the agent or buyer. For precise measurements, consult the architectural plan or inspect the property directly. While efforts have been made to ensure accuracy, no guarantee is provided for completeness or reliability.

1:100 at A4


0 5 10 15 20

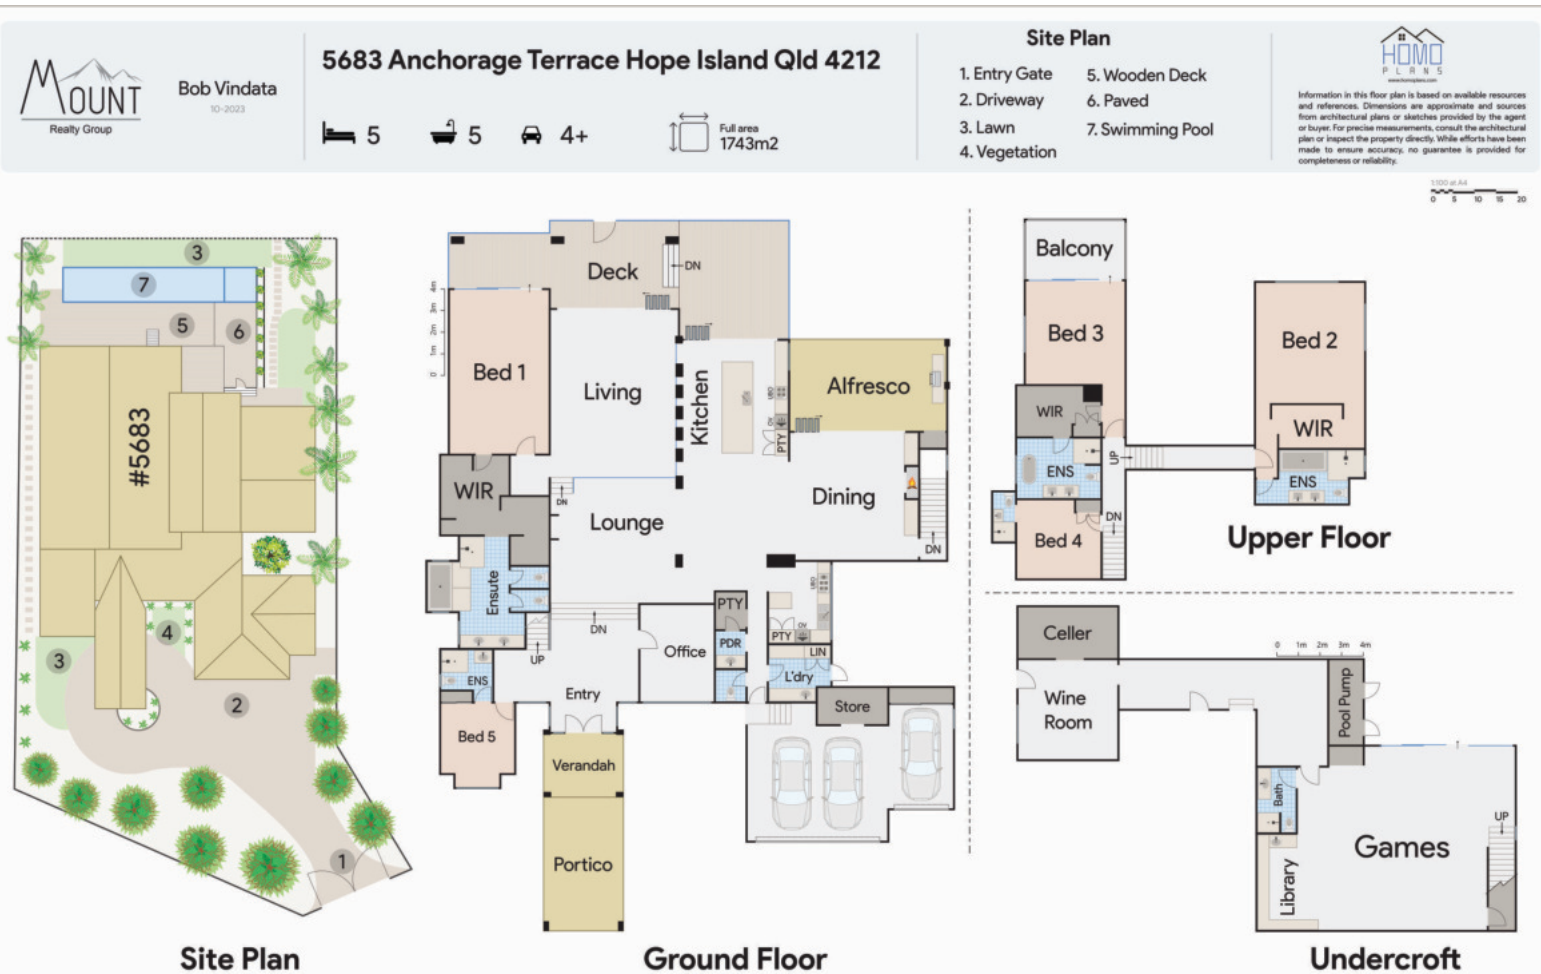

Work Portfolio

www.homoplans.com

Standard Floor Plans

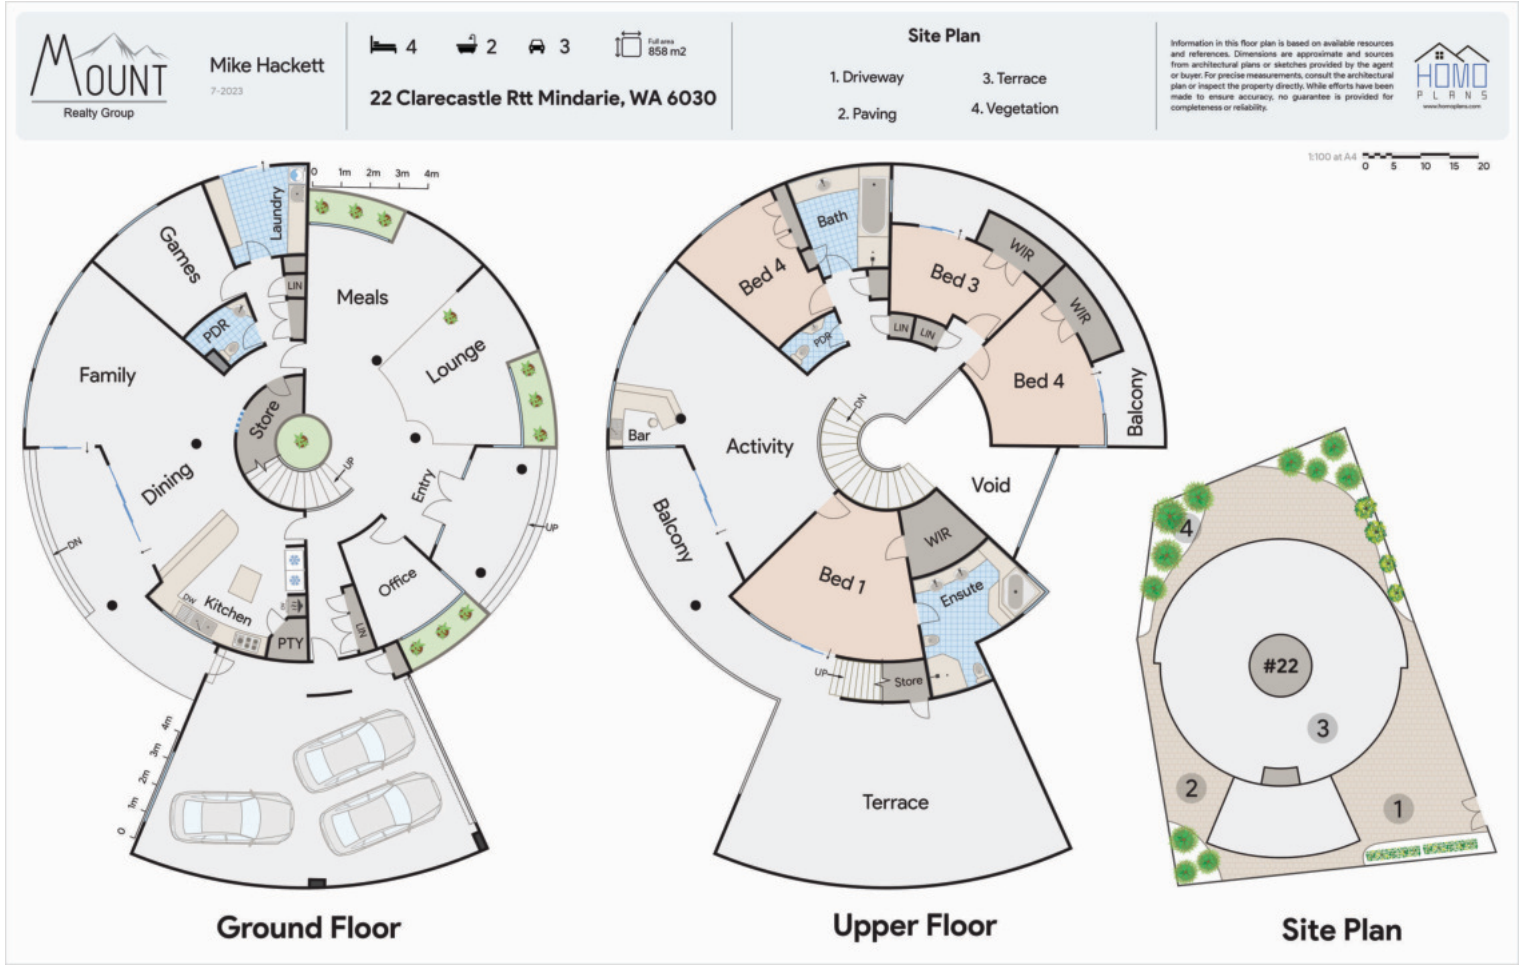

Work Portfolio

www.homoplans.com

Ultimate Floor Plans



1:100 at A4
0 1m 2m 3m 4m

Upper Floor

Ground Floor

Undercroft

2nd Floor

Observatory 5.5x5.5

3-7 Sir Lancelot Close, Sovereign QLD 4216

Bob Vindata
10-2023

7 8 8+ 2.103m²

Information in this floor plan is based on available resources and references. Dimensions are approximate and sources from architectural plans or sketches provided by the agent or buyer. For precise measurements, consult the architectural plan or inspect the property directly. While efforts have been made to ensure accuracy, no guarantee is provided for completeness or reliability.



Bob Vindata

10-2023

23 Cresswell Road, Yokine WA 6060

4 2 2

Full area
435m²



Information in this floor plan is based on available resources and references. Dimensions are approximate and sources from architectural plans or sketches provided by the agent or buyer. For precise measurements, consult the architectural plan or inspect the property directly. While efforts have been made to ensure accuracy, no guarantee is provided for completeness or reliability.

1:100 at A4
0 5 10 15 20



Ground Floor

- Store 1.3x1.9
- Living 3.4x5.2
- Dining 4.7x4.2
- Kitchen
- Breakfast Bar
- Laundry
- Alfresco 4.3x5.4
- Study 3.5x3.4
- Lounge 3.5x4.1
- Entry
- Portico

Upper Floor

- Family 4.8x6.2
- Bed 3 4.4x3.4
- Bed 2 3.5x4.1
- Bed 1 4.5x3.8
- Bed 4 4.5x3.4
- Bath
- ENS
- WIR
- WIR
- Desk




Site Plan

Cresswell Road


Site Plan Legend

1. Driveway	4. Paving
2. Vegetation	5. Swimming Pool
3. Lawn	6. Lawn

Commercial Floor Plans

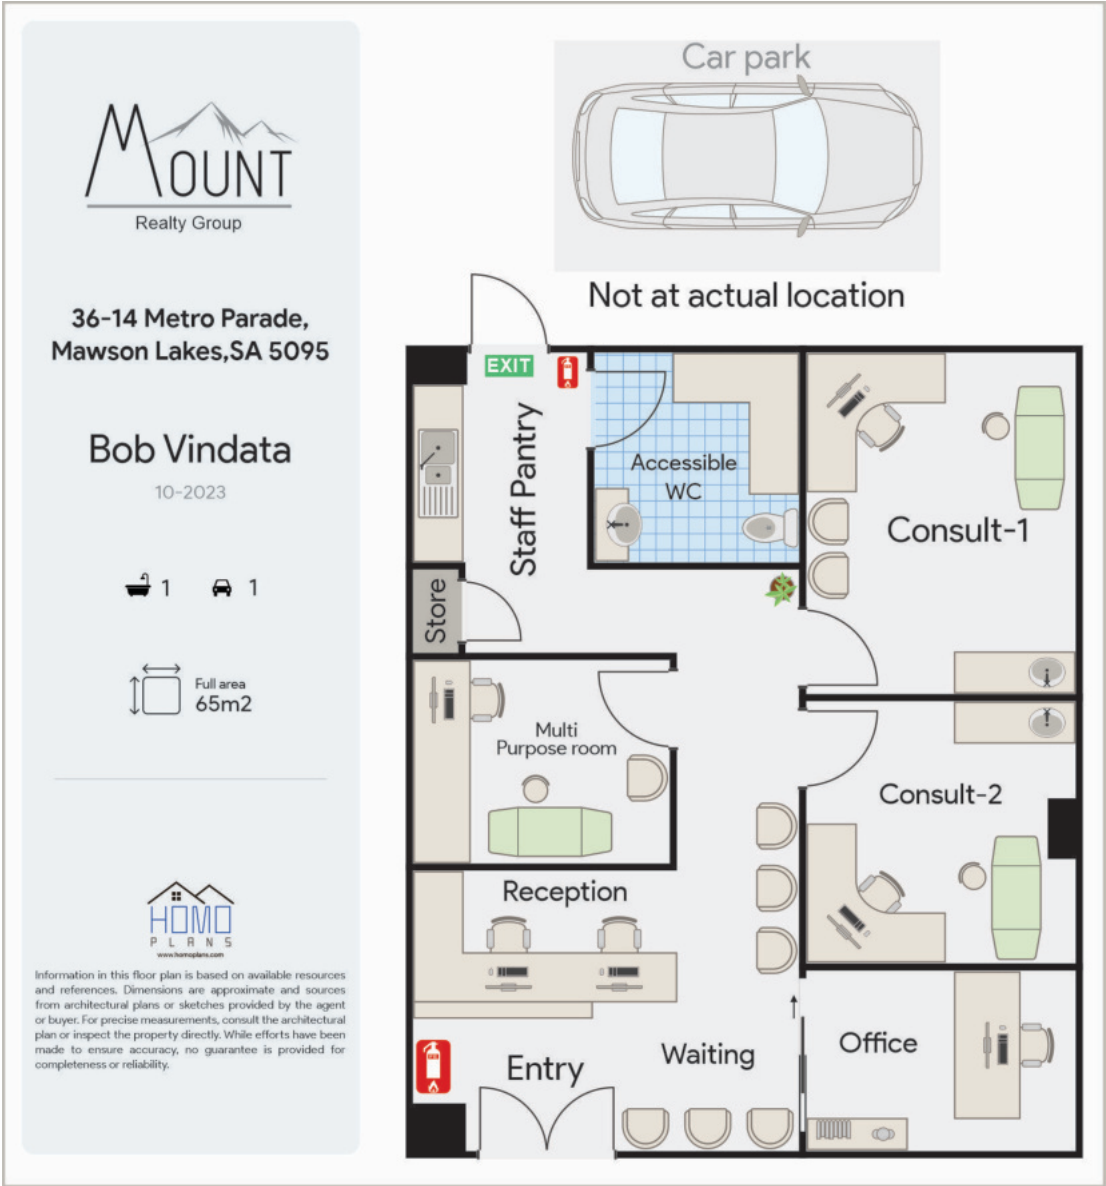


Commercial Floor Plans

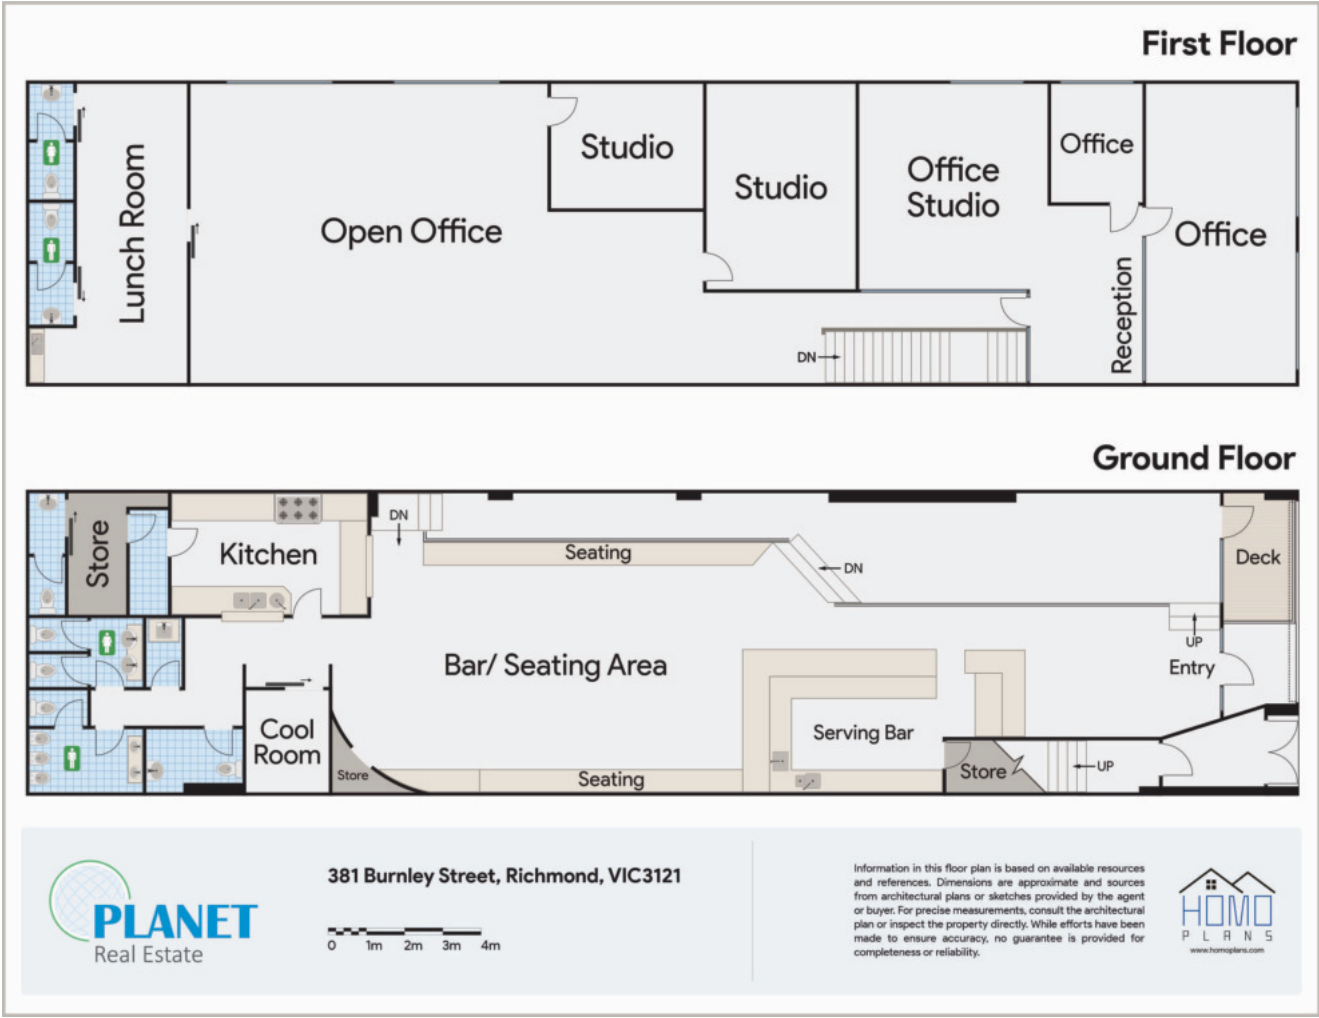

Work Portfolio

Site Plans

www.homoplans.com

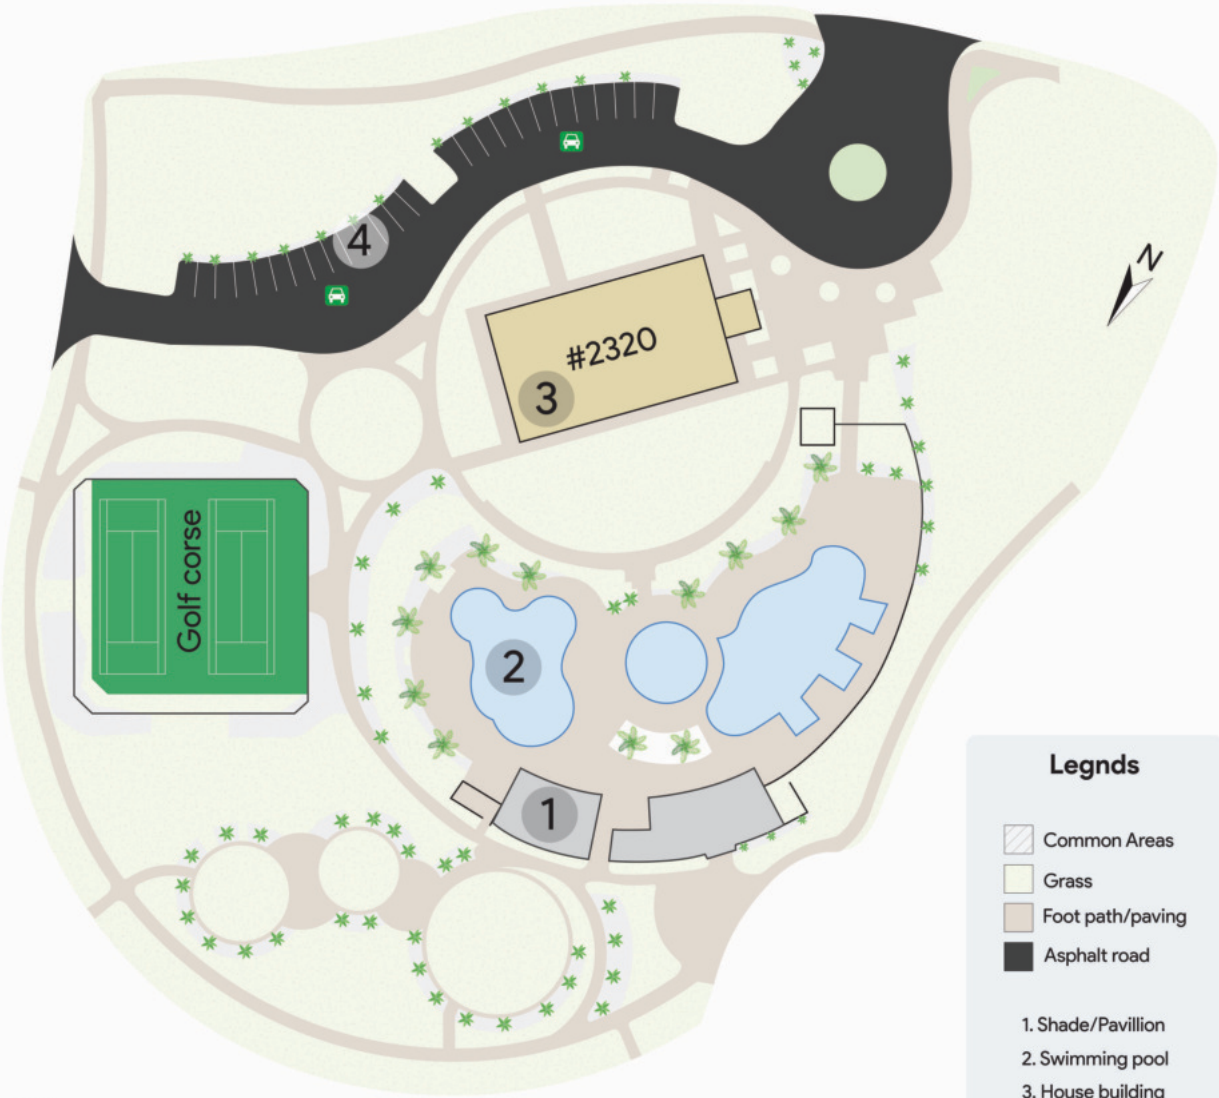

2320 Stillwater Ln, Prosper, TX 75078, USA



Karne Ville

5-2023

Full area
7405m2

Information in this floor plan is based on available resources and references. Dimensions are approximate and sources from architectural plans or sketches provided by the agent or buyer. For precise measurements, consult the architectural plan or inspect the property directly. While efforts have been made to ensure accuracy, no guarantee is provided for completeness or reliability.



www.homoplans.com

